

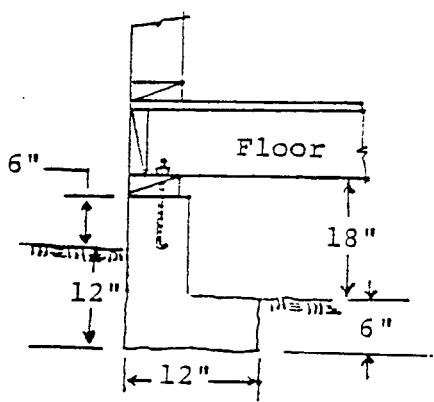


FLOOR CONSTRUCTION

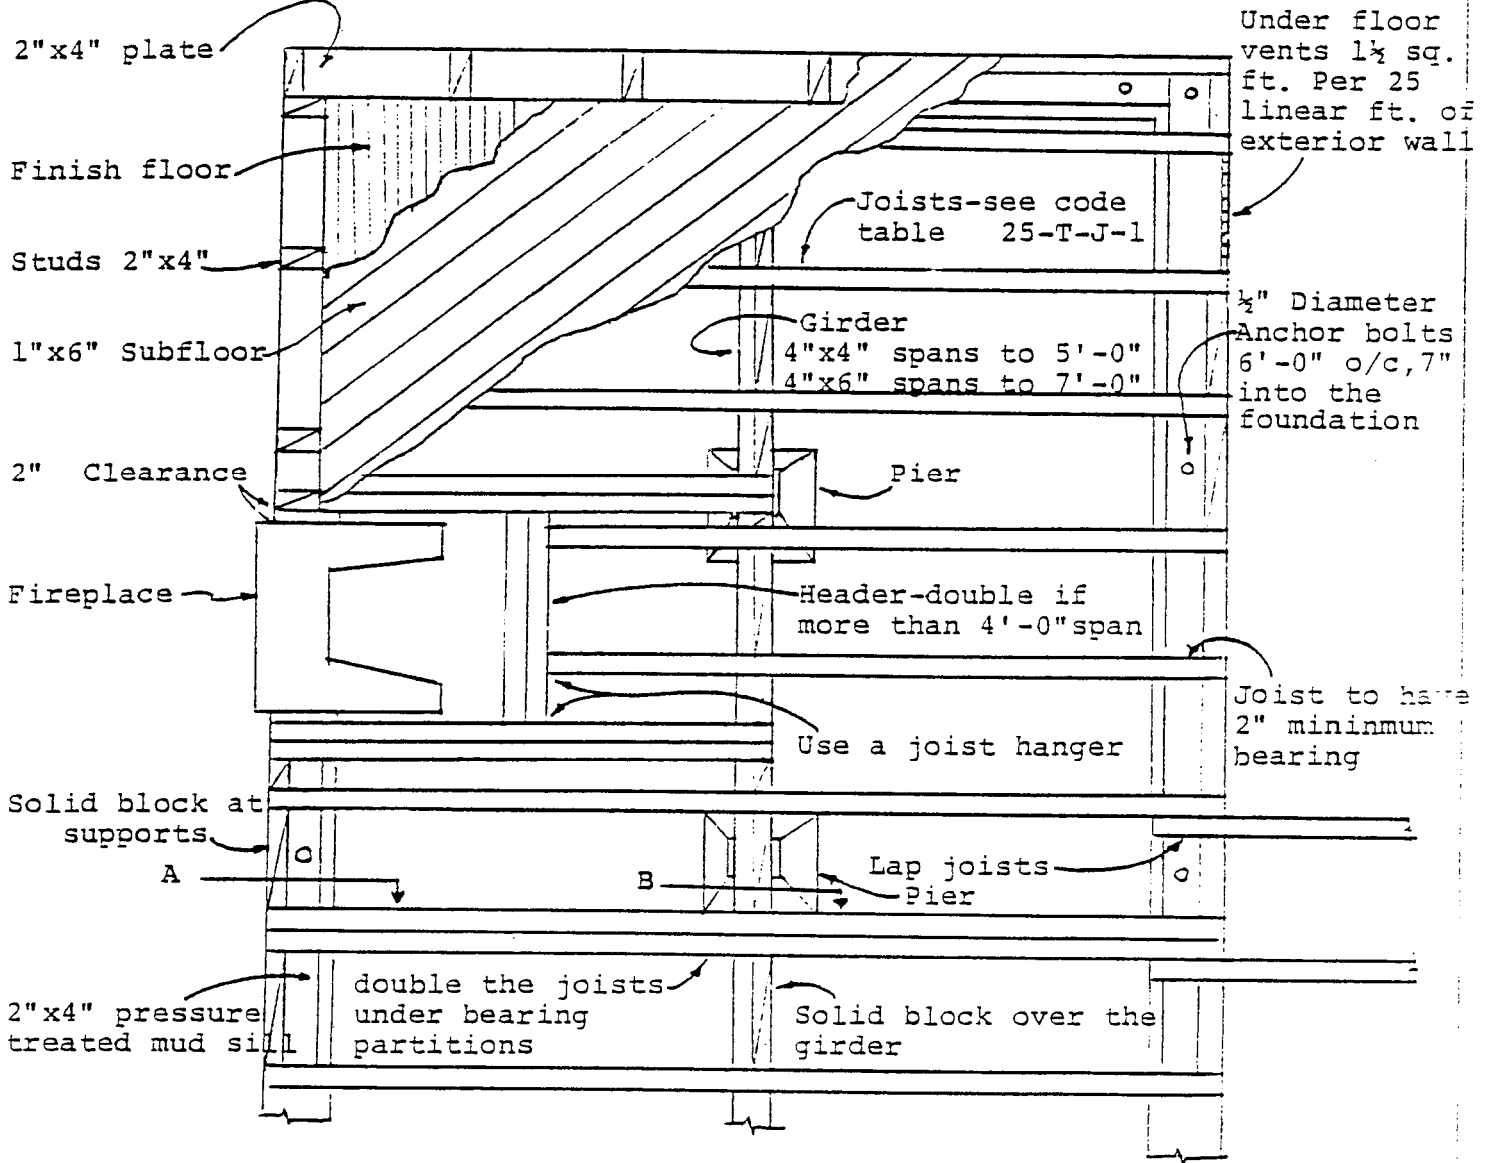

Section A

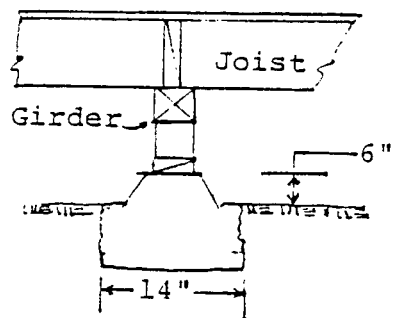

Section B